


Technical drawing of a rectangular concrete slab. The overall dimensions are 2201 (length) by 200 (width). The drawing shows a cross-section with a total width of 200, a top flange of 35, and a bottom flange of 35. The central web has a width of 131. The drawing also shows a series of vertical reinforcement bars (dashed lines) and a horizontal reinforcement bar (solid line) with a diameter of 16mm (Ø16) and a spacing of 150. The drawing is labeled with dimensions and a note: "PREPUSTY ŠR160mm CO 150 CM".

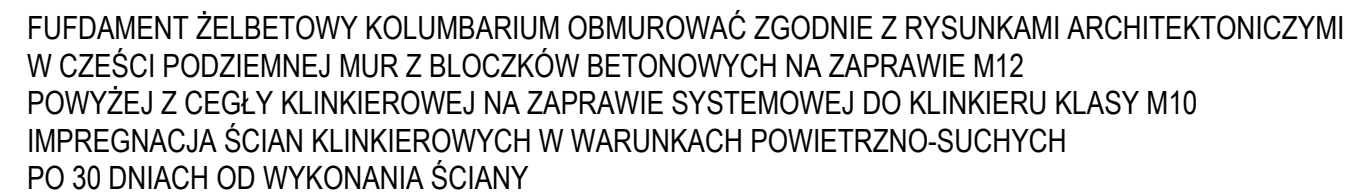

		DATA	04. 2016
		SKALA 1:100/25	
		13	
TEMAT:	Rozbudowa Cmentarza Komunalnego w Bartoszycach		
ADRES :	Bartoszyce ul.Leśna,OBRĘB NR5 , DZ.NR 56,57,58.		
INWESTOR :	Gmina Miejska Bartoszyce ul.Bohaterów Monte Cassino 1, 11-200 Bartoszyce		
STADIUM :	PROJEKT BUDOWLANY		
FUNDAMENT KOLUMBARIUM NR4			
PROJEKTOWAŁ	mgr inż. L.Lao	BK-7342/1304/96 spec.konstr.bud.	
SPRAWDZIŁ	inż. W. Łagun	Upr.nr 34/76 spec. konstr. bud.	